


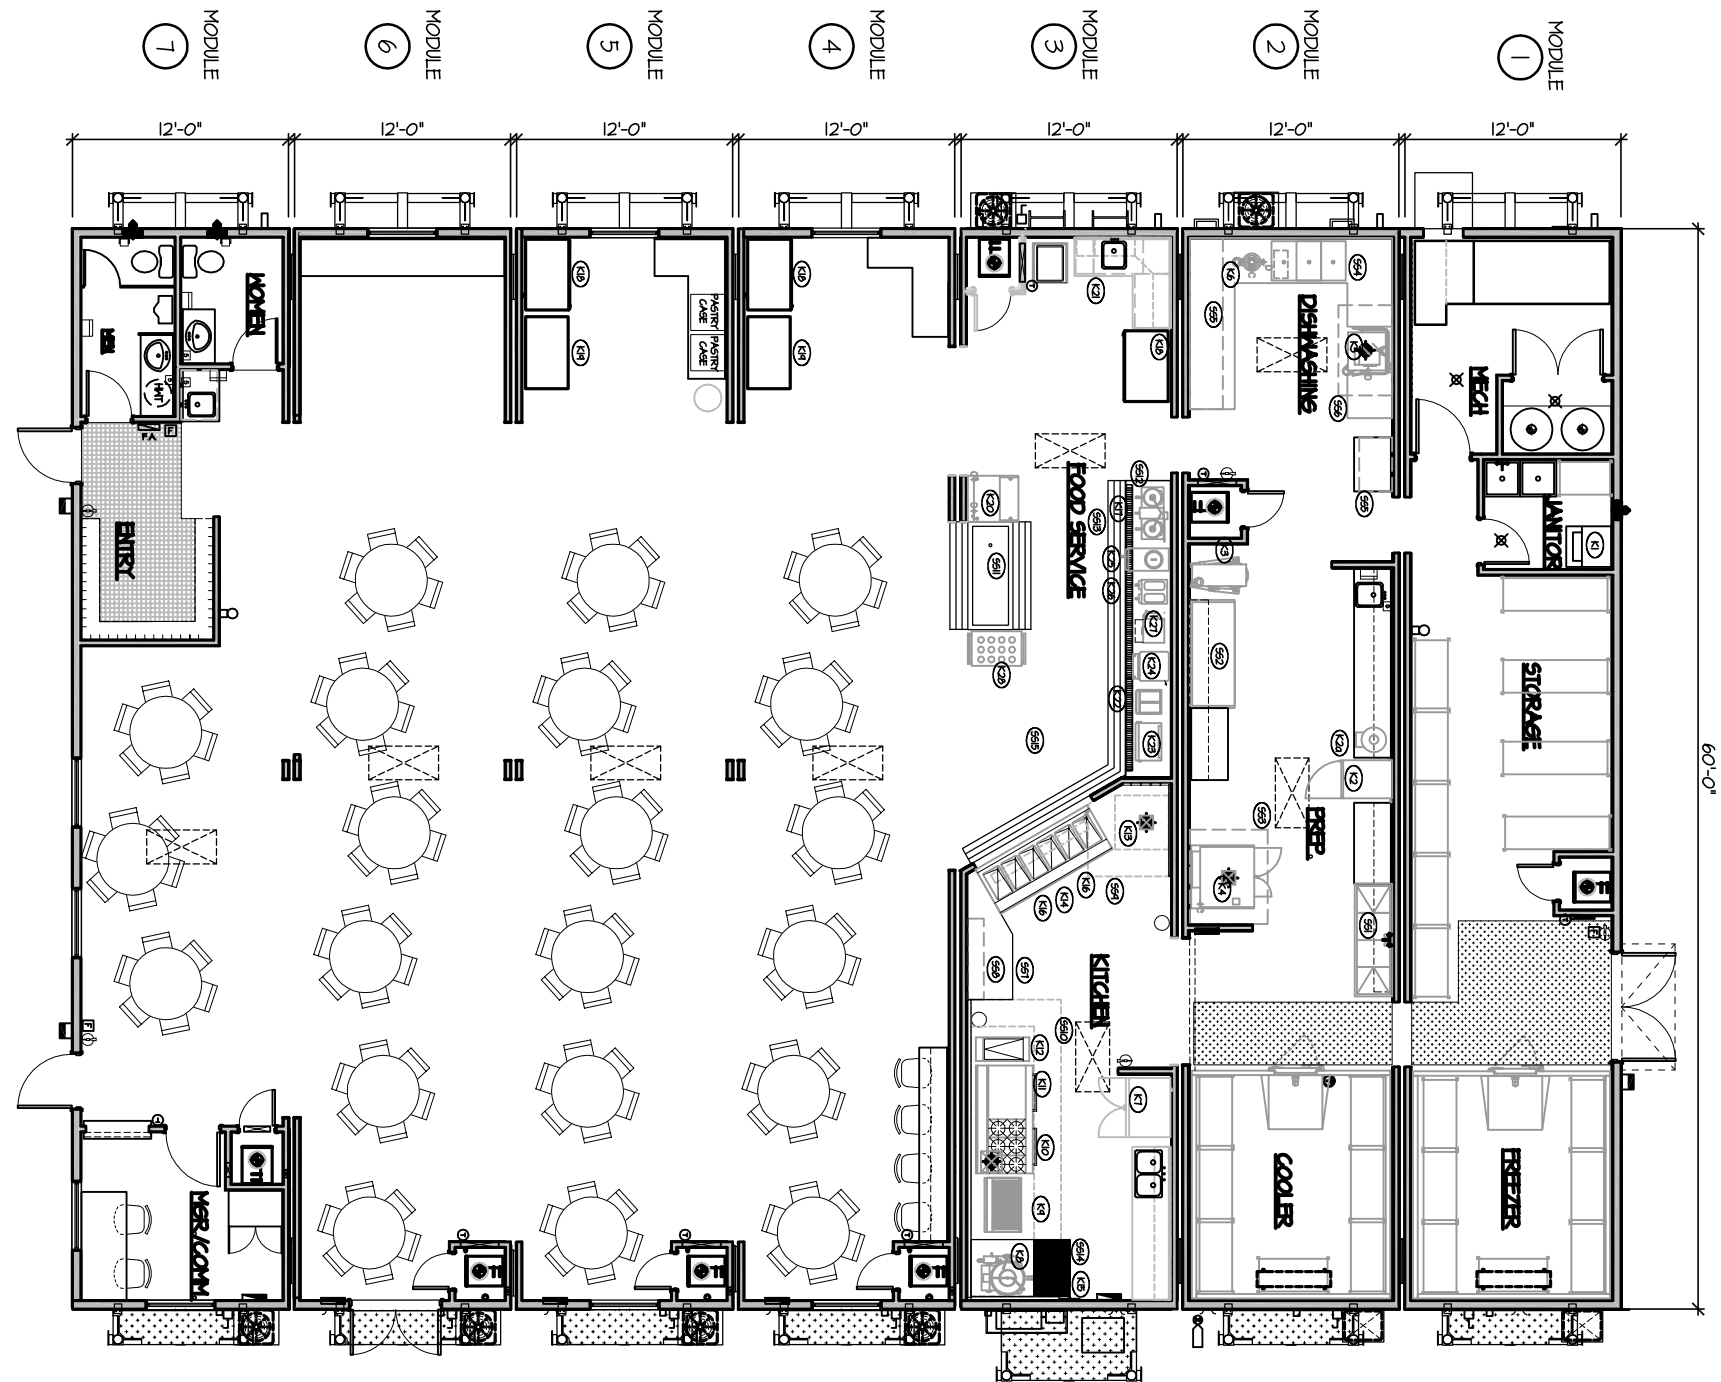

FLOOR PLAN
 SCALE : 3/32" = 1'-0"

7 Unit SxS Kitchen Diner